

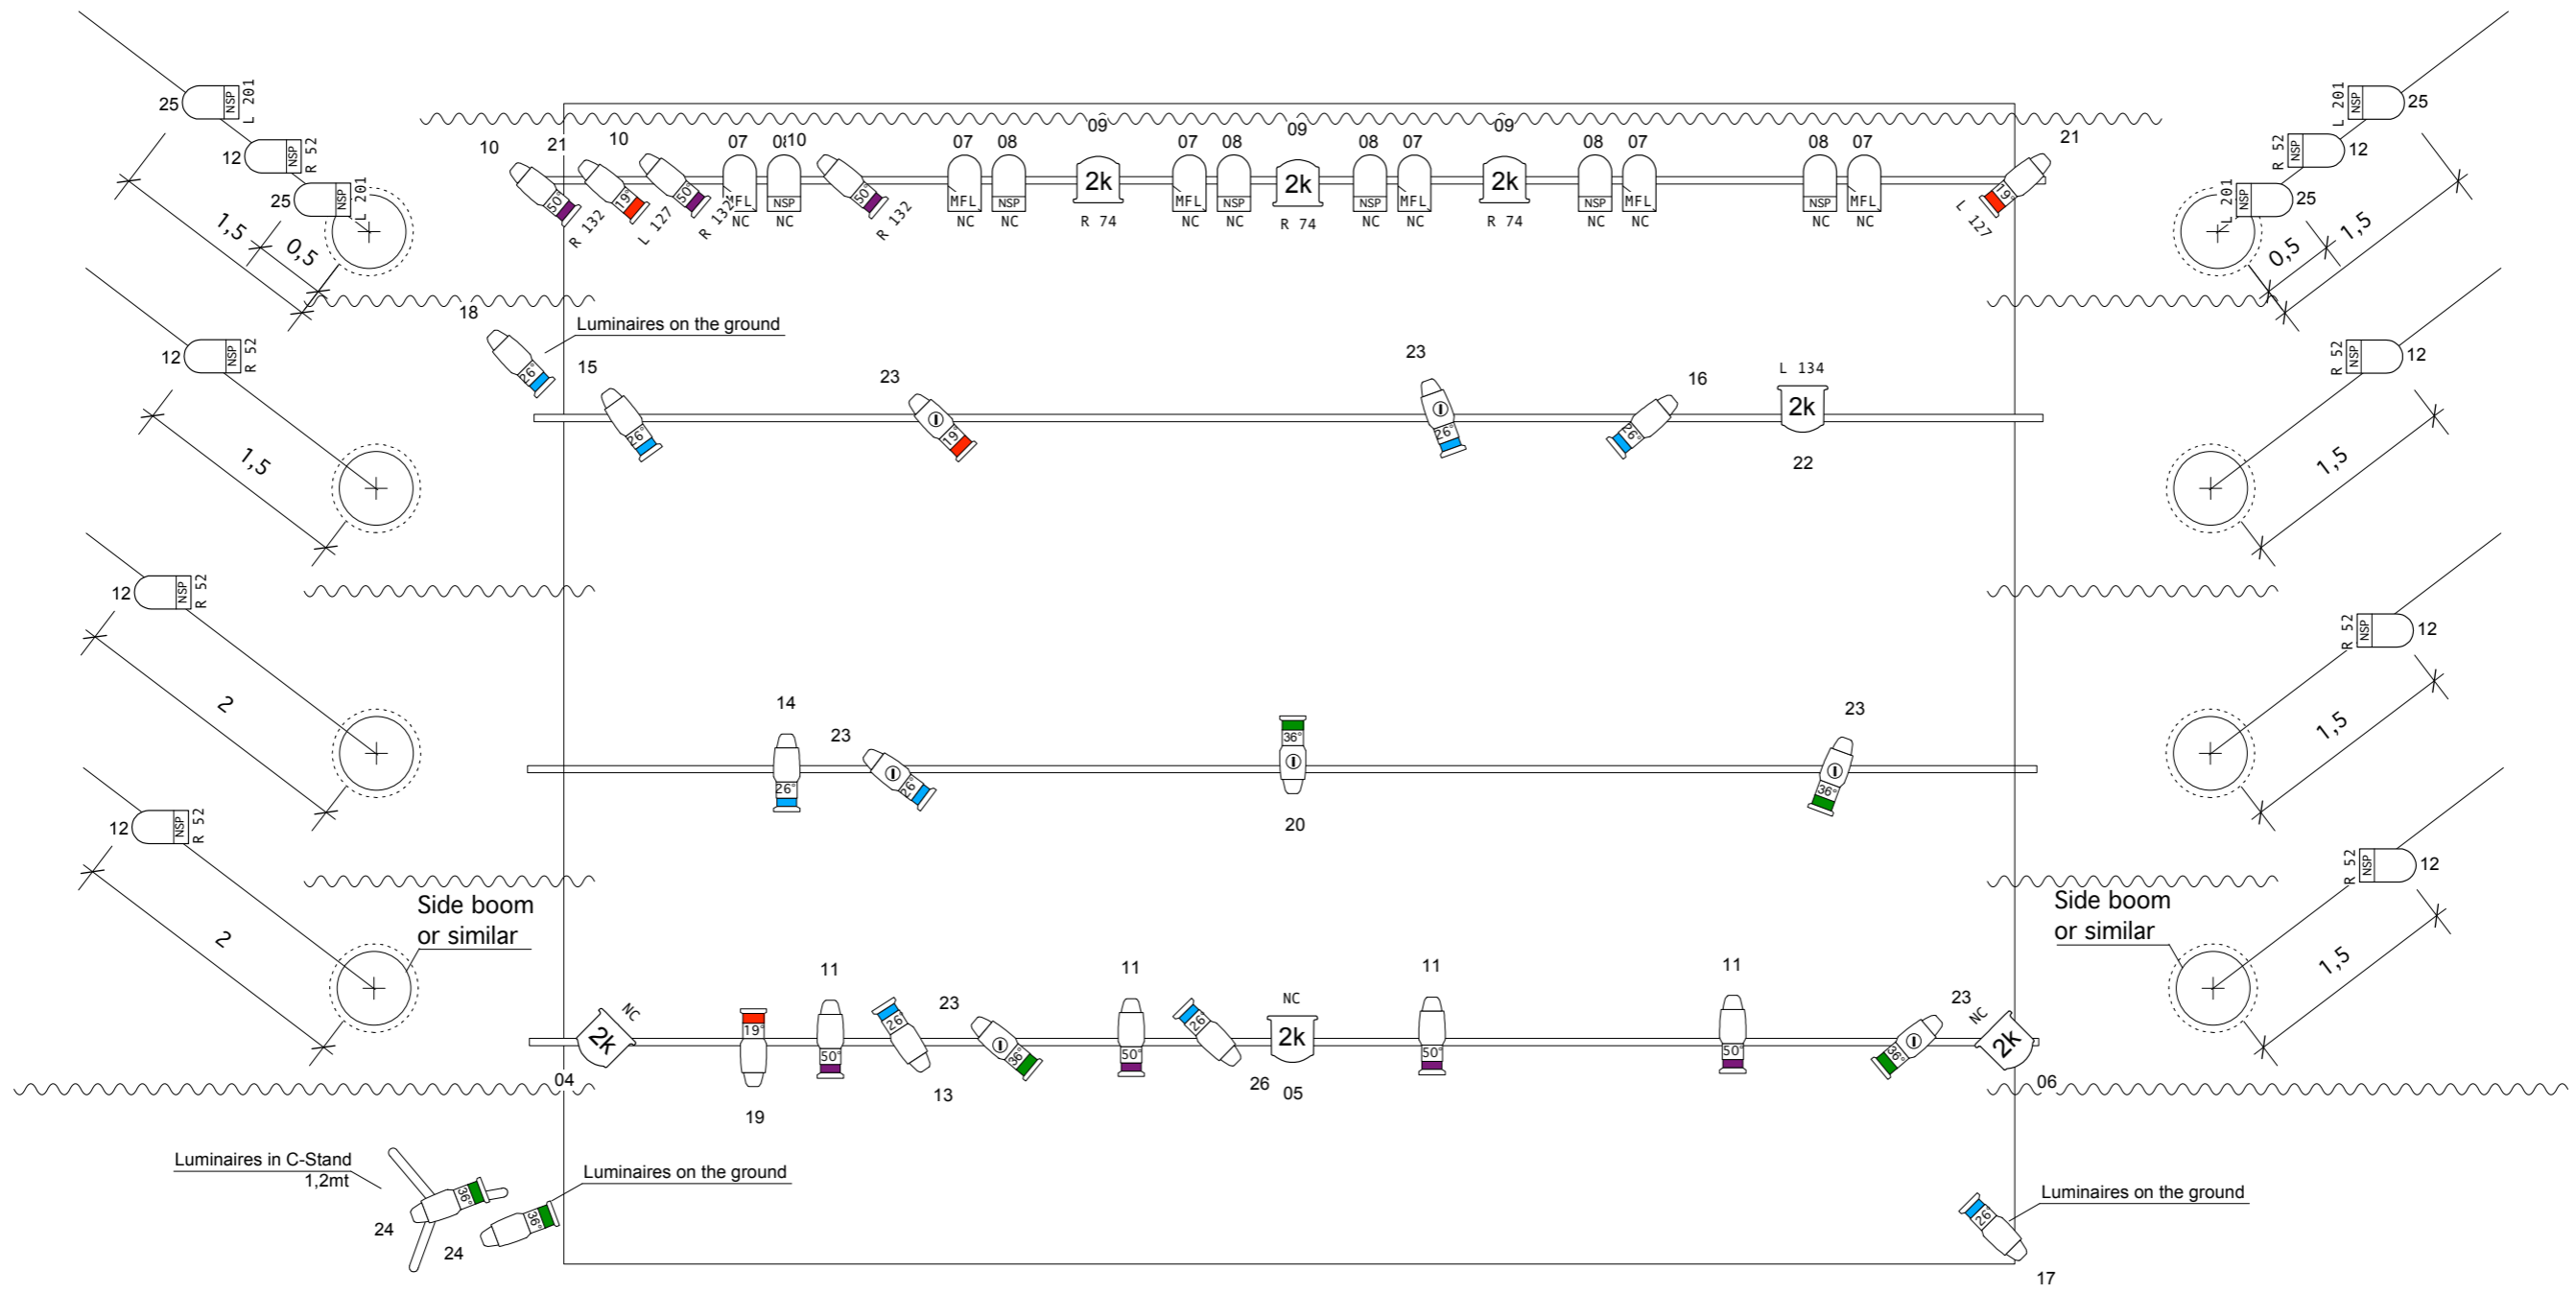
1

2

3

A

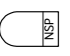

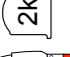

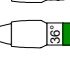
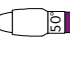


A

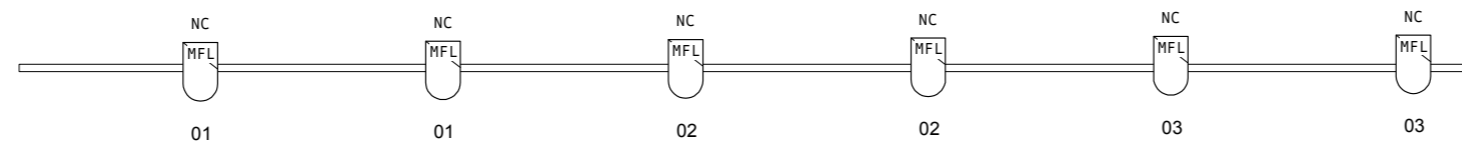


B

B

LEGENDA

-  PAR 64 NSP (CP 61)
-  PAR 64 MFL (CP 62)
-  Fresnel 2kw
-  Profile ETC S4 19°
-  Profile ETC S4 26°
-  Profile ETC S4 36°
-  Profile ETC S4 50°
-  Luminaire with Iris



OBRA		Benjamim Taubkin & Morena	
AUTOR		Fábio Retti	
TITULO	Desenho	Fábio Retti	
PLANTA DE	ESCALA	FOLHA	
LUZ	1:50	01	
Padrão	DATA		05/2012

1

2

3